


jednostka mieszkalna
jednostka usługowa

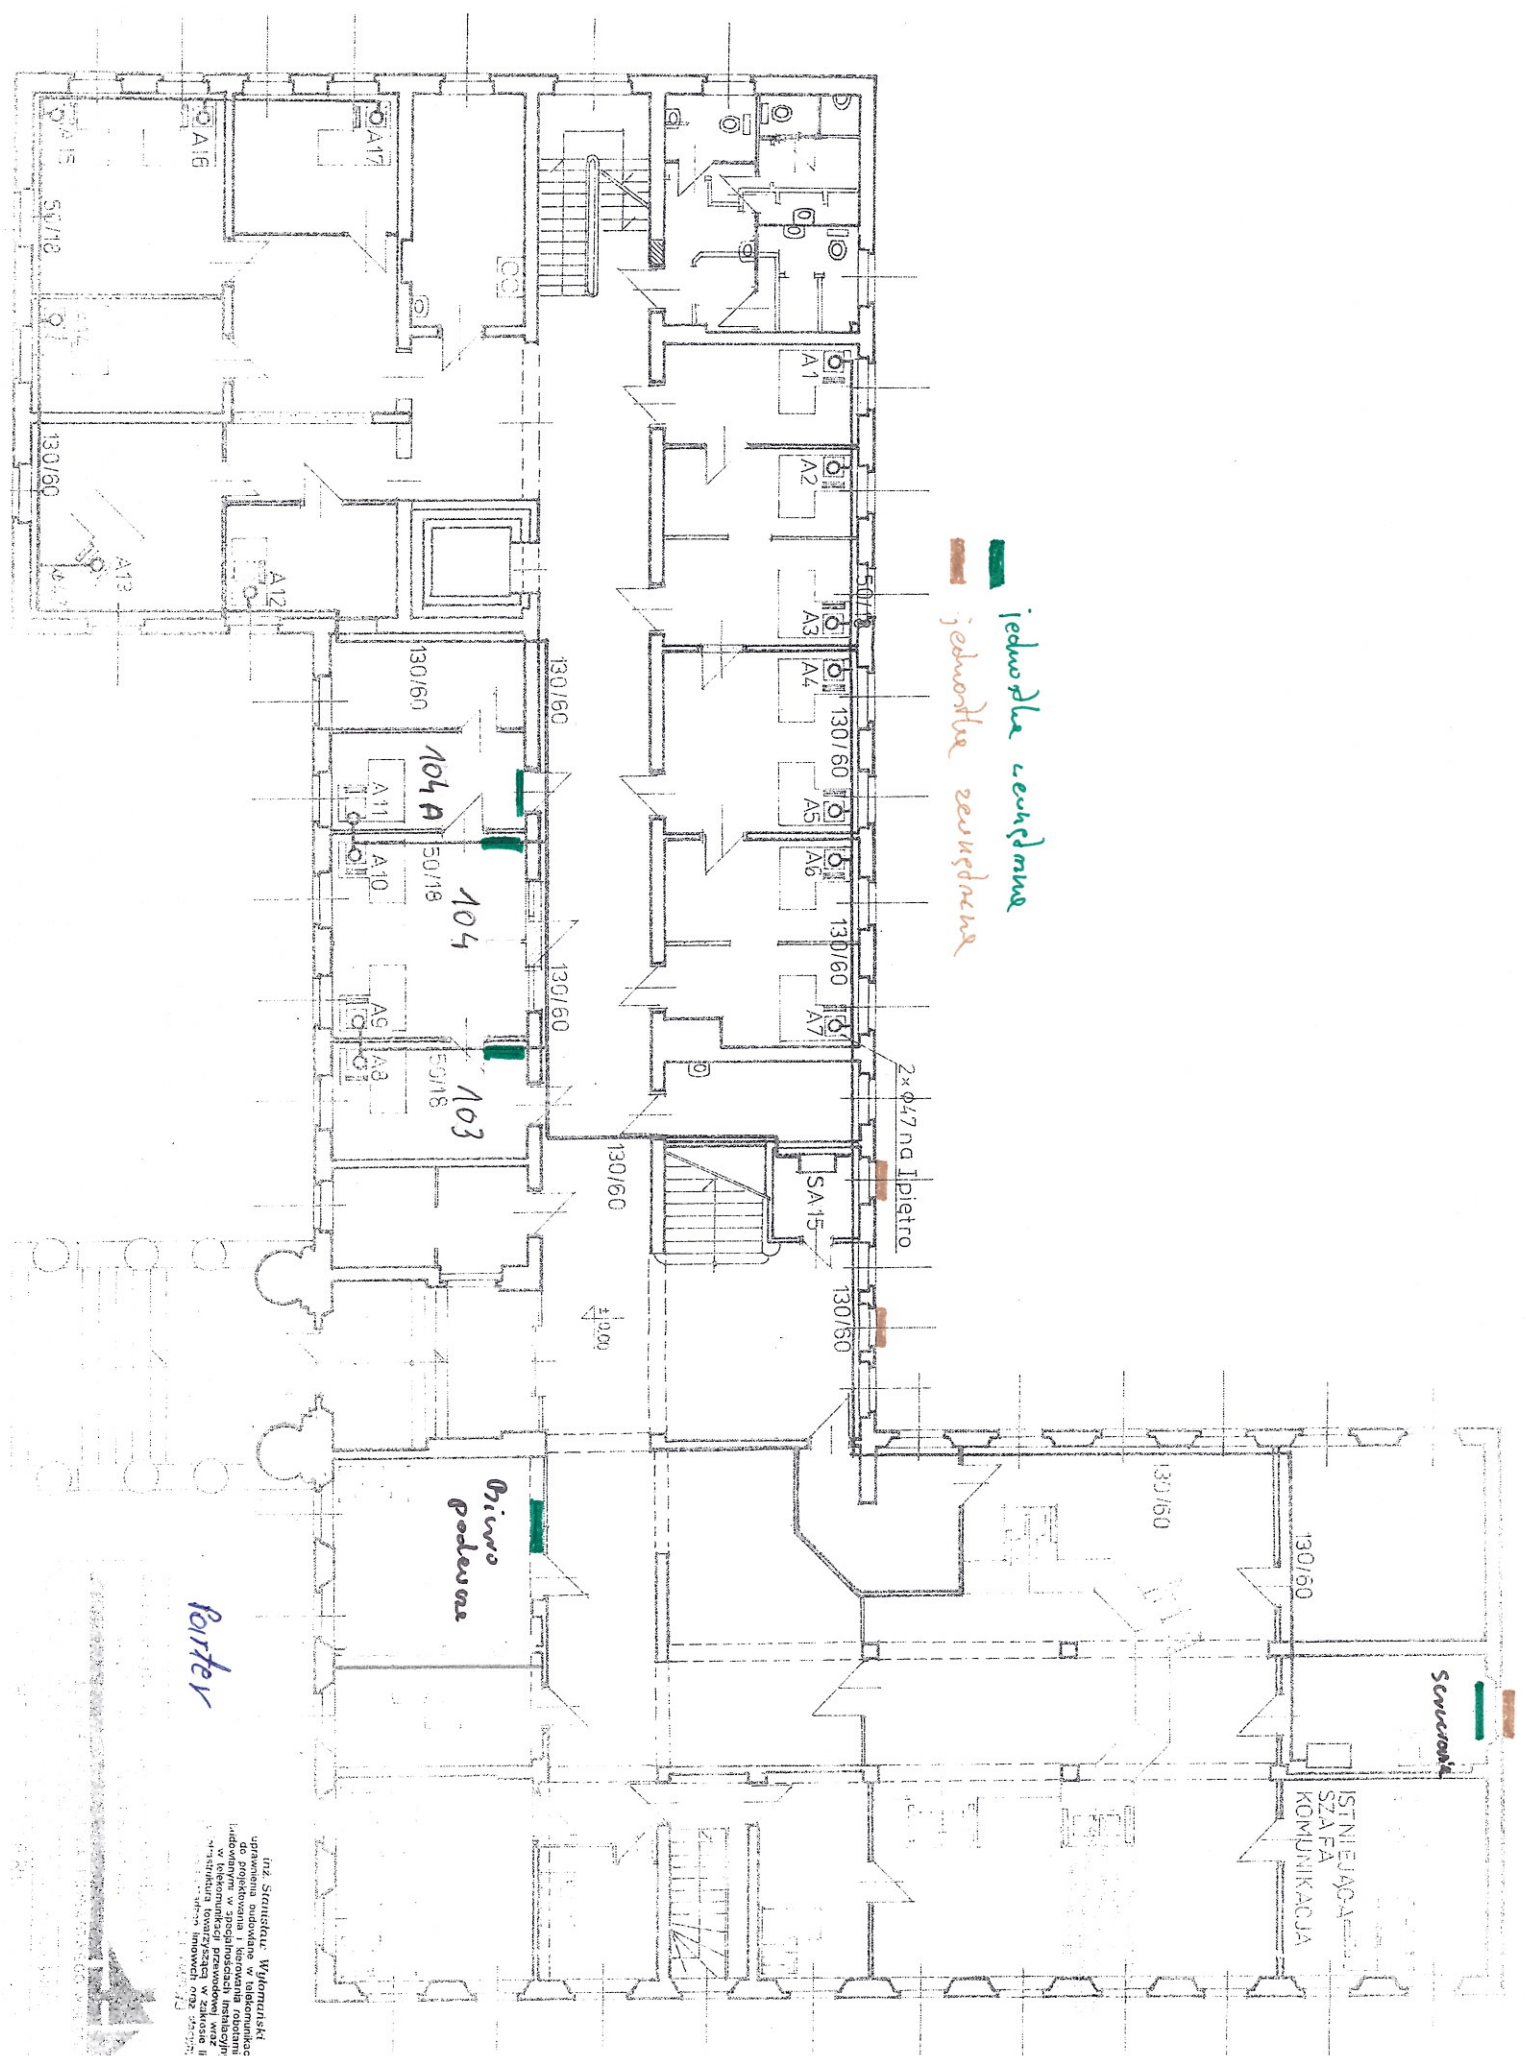

Porter


ISTNIEJĄCA
SZAFKA
KOMUNIKACJA

Schowek

2xφ47 na I piętro

SA-15

±0.00

Przedsionek

104
103

104A




























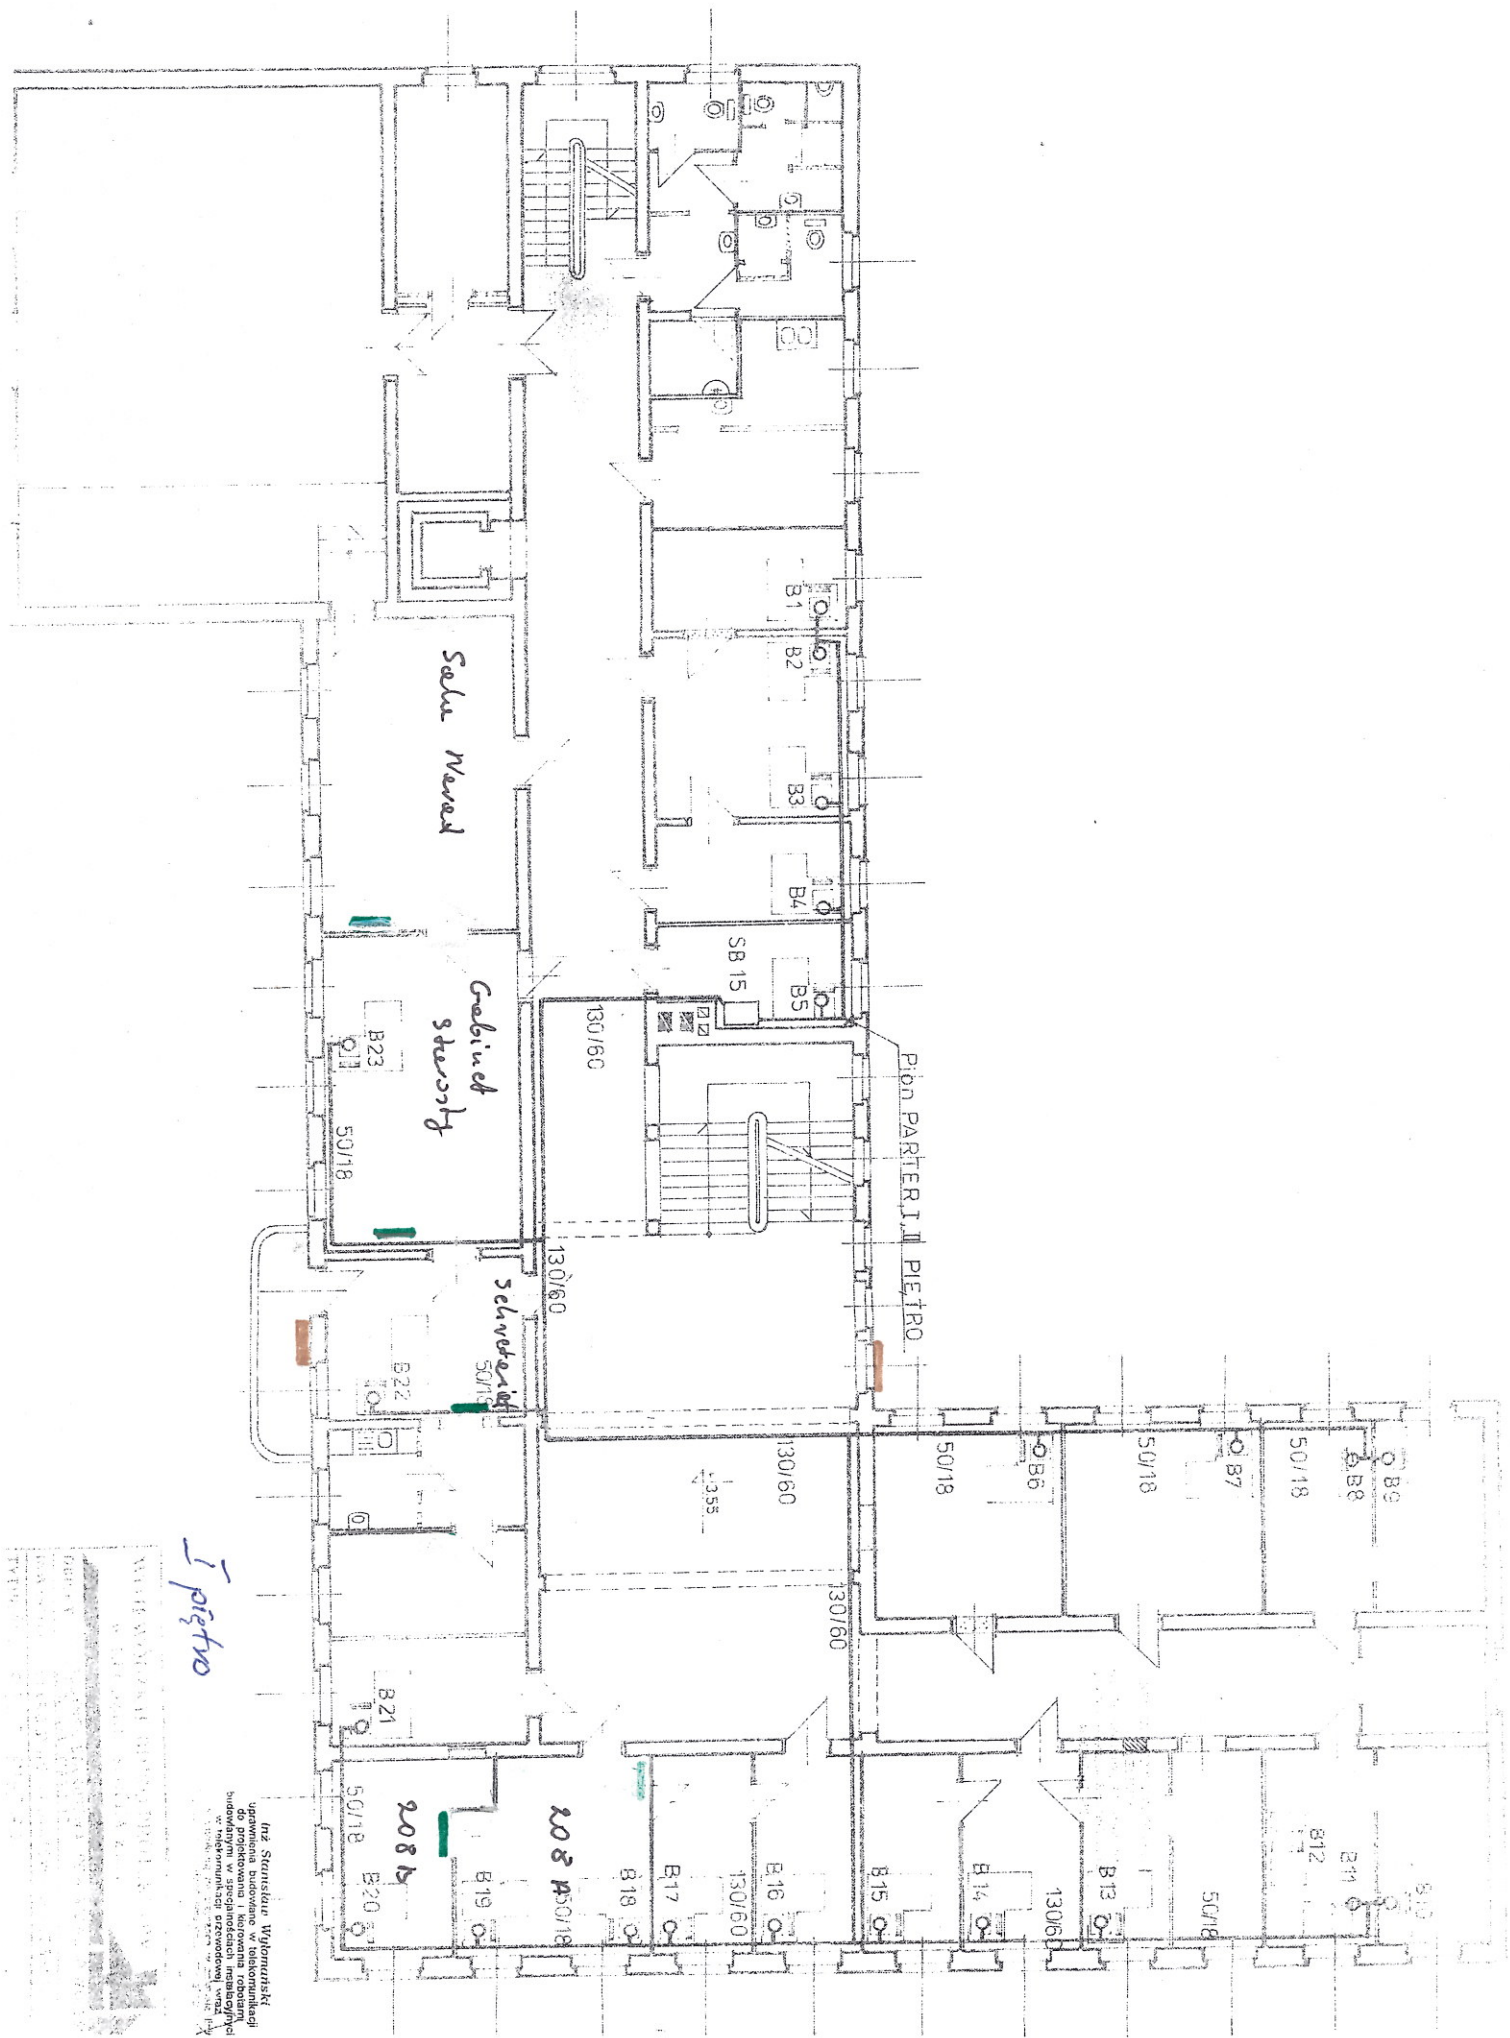

I piętro

 uprawnione budowlane w zakresie
 do projektowania i kierowania robotami
 budowlanymi w zakresie instalacji

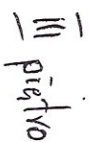








414